

Lake Property


T/ Subdivision

David & Conilee Swantek  
P.O. Box 579  
Guernsey, Wyo. 82214

John & Veronica Fletcher  
P.O. Box 734  
Guernsey, Wyo. 82214

Agriculture

Dale & Debbie Widrick  
P.O. Box 36  
Guernsey, Wyo. 82214

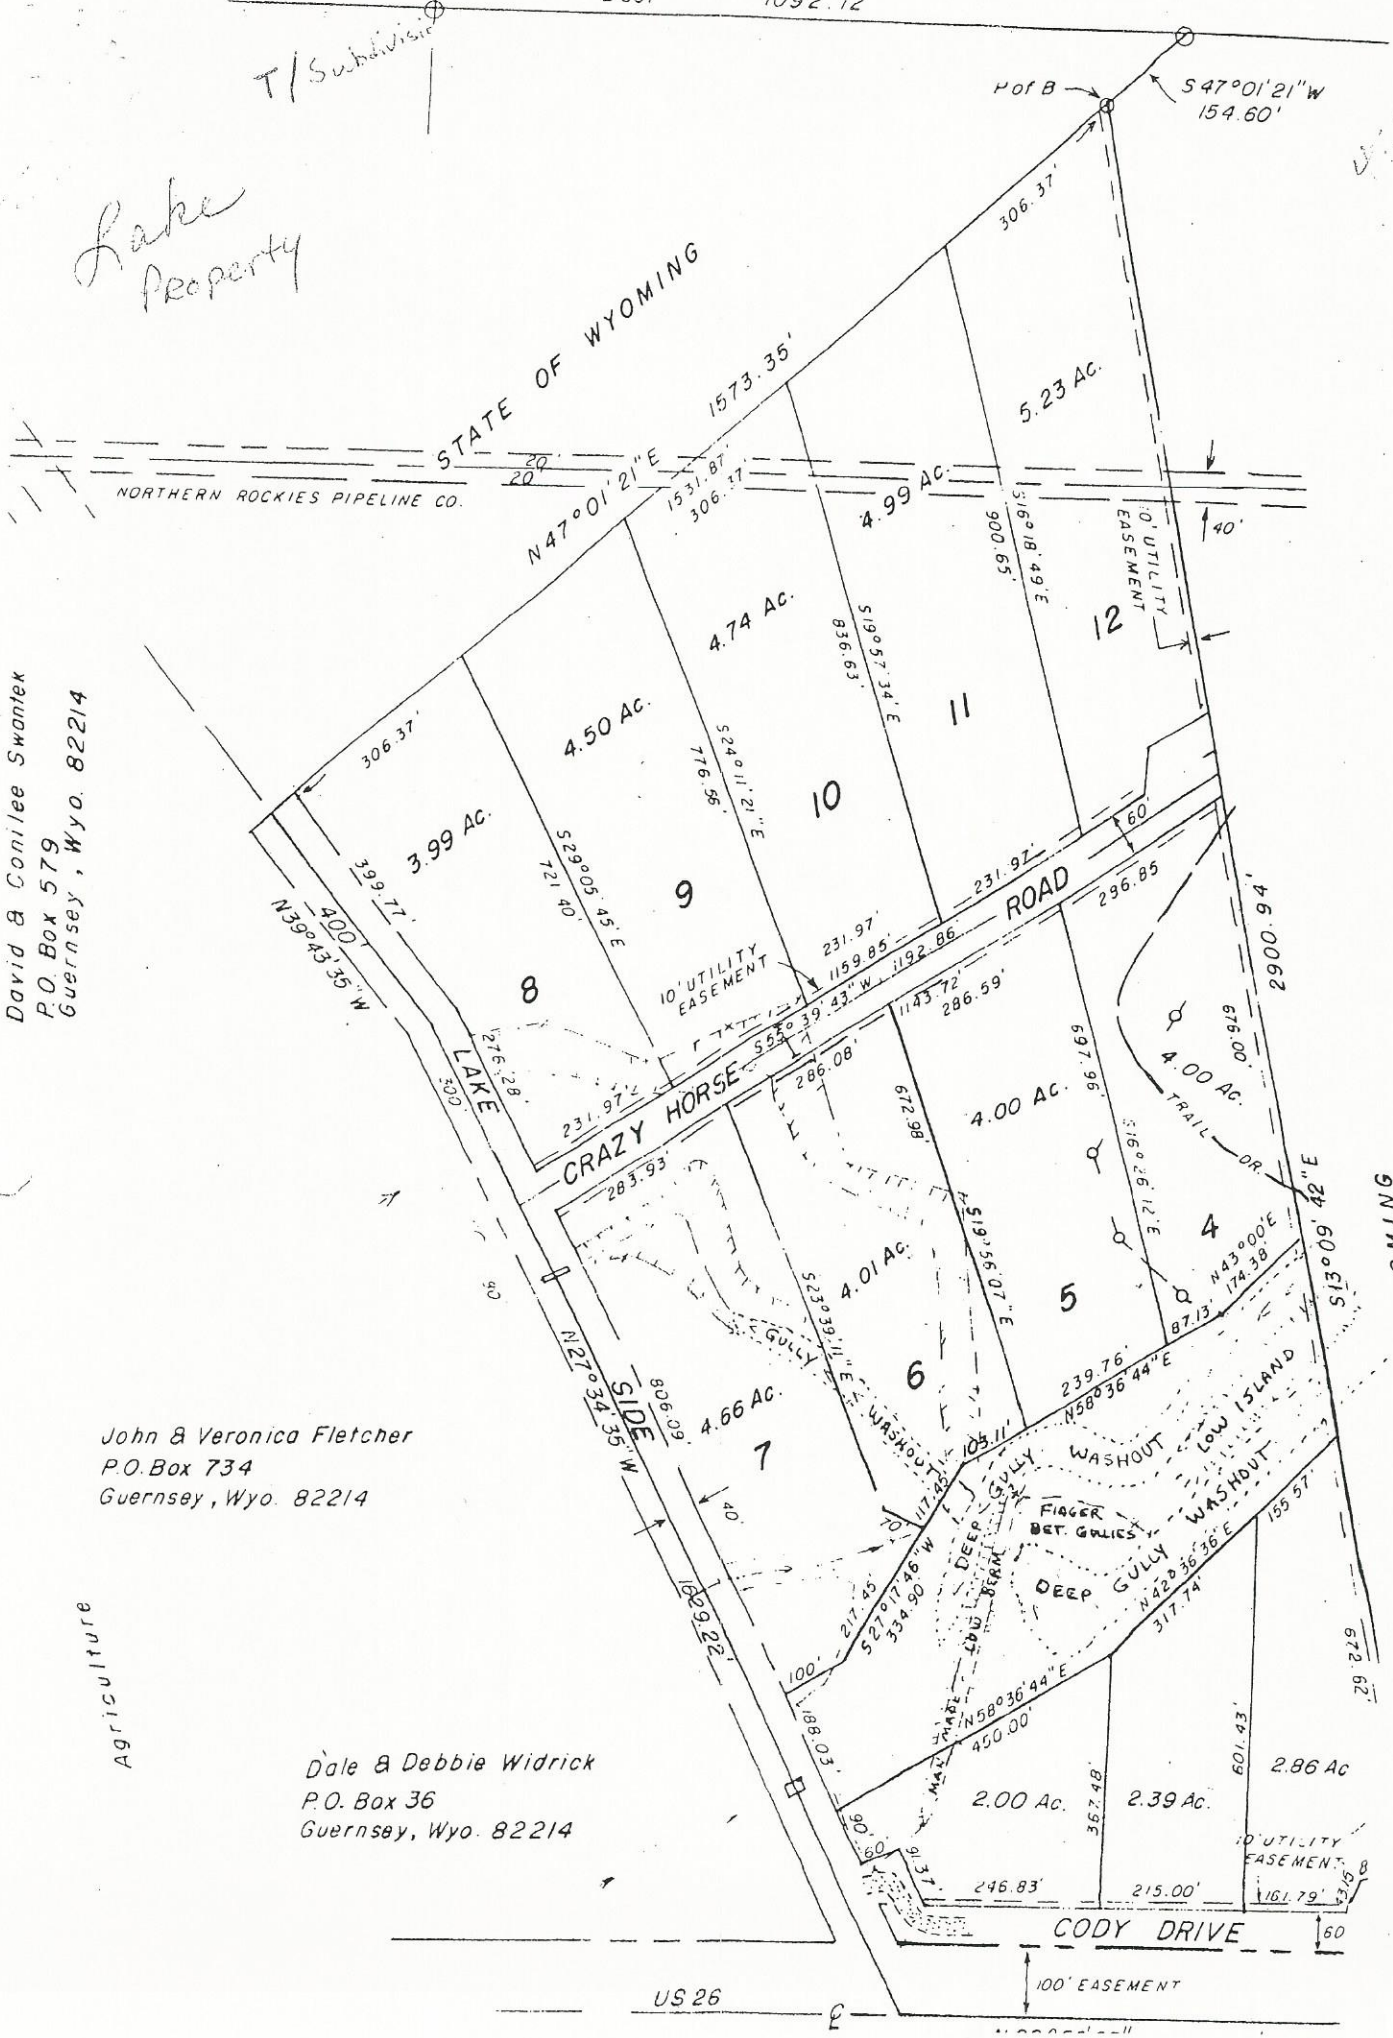

NORTHERN ROCKIES PIPELINE CO.

STATE OF WYOMING

POB B S47°01'21"W 154.60'

N47°01'21"E 1573.35'

4.50 Ac.

4.74 Ac.

4.99 Ac.

5.23 Ac.

3.99 Ac.

8

9

10

11

12

CRAZY HORSE ROAD

ROAD

SIDE

7

6

5

4

4.66 Ac.

4.00 Ac.

4.00 Ac.

4.01 Ac.

2.00 Ac.

2.39 Ac.

2.86 Ac.

CODY DRIVE

US 26

100' EASEMENT

10' UTILITY EASEMENT

10' UTILITY EASEMENT

10' UTILITY EASEMENT

LAKE

CRAZY HORSE GULLY

WASHOUT

WASHOUT

FINGER BET. GULLIES

DEEP GULLY

DEEP GULLY

DEEP GULLY

DEEP GULLY

DEEP GULLY

DEEP GULLY

MINING

Handwritten notes in the top right corner.