


1522

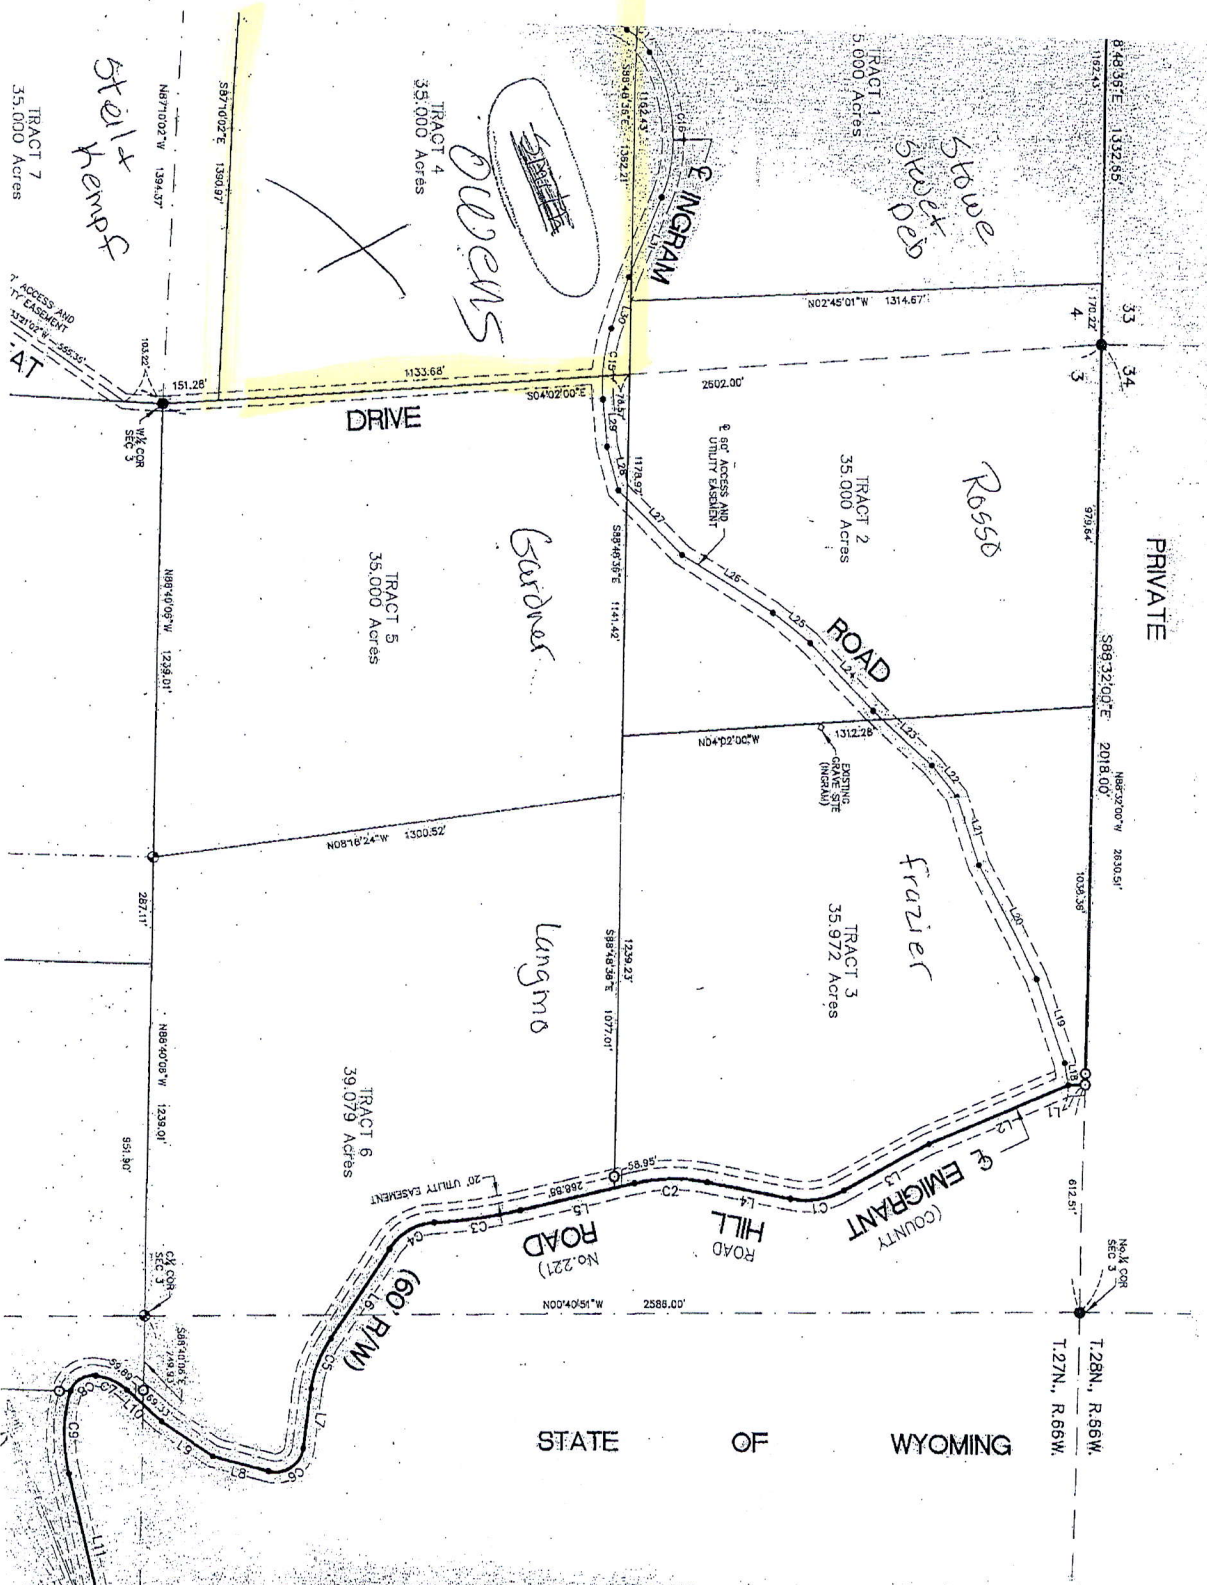

STATE

